

SERIES-100SH
ALUMINUM SINGLE HUNG WINDOW

APPROVAL APPLIES TO SINGLE UNITS OR SIDE BY SIDE
COMBINATIONS OF S.H./S.H. OR SINGLE HUNG WITH OTHER
WINDOW TYPES IN MODULES OF TWO OR MORE WINDOWS USING
F.B.C. APPROVED MULLIONS IN BETWEEN.

THIS PRODUCT HAS BEEN DESIGNED AND TESTED TO COMPLY WITH THE REQUIREMENTS OF THE 2020 (7TH EDITION)/2023 (8TH EDITION) FLORIDA BUILDING CODE INCLUDING HIGH VELOCITY HURRICANE ZONE (HVHZ).

1BY OR 2BY WOOD BUCKS & BUCK FASTENERS BY OTHERS, MUST BE DESIGNED AND INSTALLED ADEQUATELY TO TRANSFER APPLIED PRODUCT LOADS TO THE BUILDING STRUCTURE.

ANCHORS SHALL BE CORROSION RESISTANT, SPACED AS SHOWN ON DETAILS AND INSTALLED PER MANUF'S INSTRUCTIONS. SPECIFIED EMBEDMENT TO BASE MATERIAL SHALL BE BEYOND WALL DRESSING OR STUCCO.

A LOAD DURATION INCREASE IS USED IN DESIGN OF ANCHORS INTO WOOD ONLY.


ALL SHIMS TO BE HIGH IMPACT, NON-METALLIC AND NON-COMPRESSIBLE.

MATERIALS INCLUDING BUT NOT LIMITED TO STEEL/METAL SCREWS, THAT COME INTO CONTACT WITH OTHER DISSIMILAR MATERIALS SHALL MEET THE REQUIREMENTS OF THE 2020/2023 FLORIDA BLDG. CODE & ADOPTED STANDARDS.


THIS PRODUCT APPROVAL IS GENERIC AND DOES NOT PROVIDE INFORMATION FOR A SITE SPECIFIC PROJECT, I.E. LIFE SAFETY OF THIS PRODUCT, ADEQUACY OF STRUCTURE RECEIVING THIS PRODUCT AND SEALING AROUND OPENING FOR WATER INFILTRATION RESISTANCE ETC. CONDITIONS NOT SHOWN IN THIS DRAWING ARE TO BE ANALYZED SEPARATELY, AND TO BE REVIEWED BY BUILDING OFFICIAL.

DESIGN LOADS SHOWN ARE BASED ON 'ALLOWABLE STRESS DESIGN (ASD)'.

MANUFACTURER'S LABEL SHALL BE LOCATED ON A READILY VISIBLE LOCATION
IN ACCORDANCE WITH SECTION 1709.9.3 OF FLORIDA BUILDING CODE.
LABELING TO COMPLY WITH SECTION 1709.9.2.

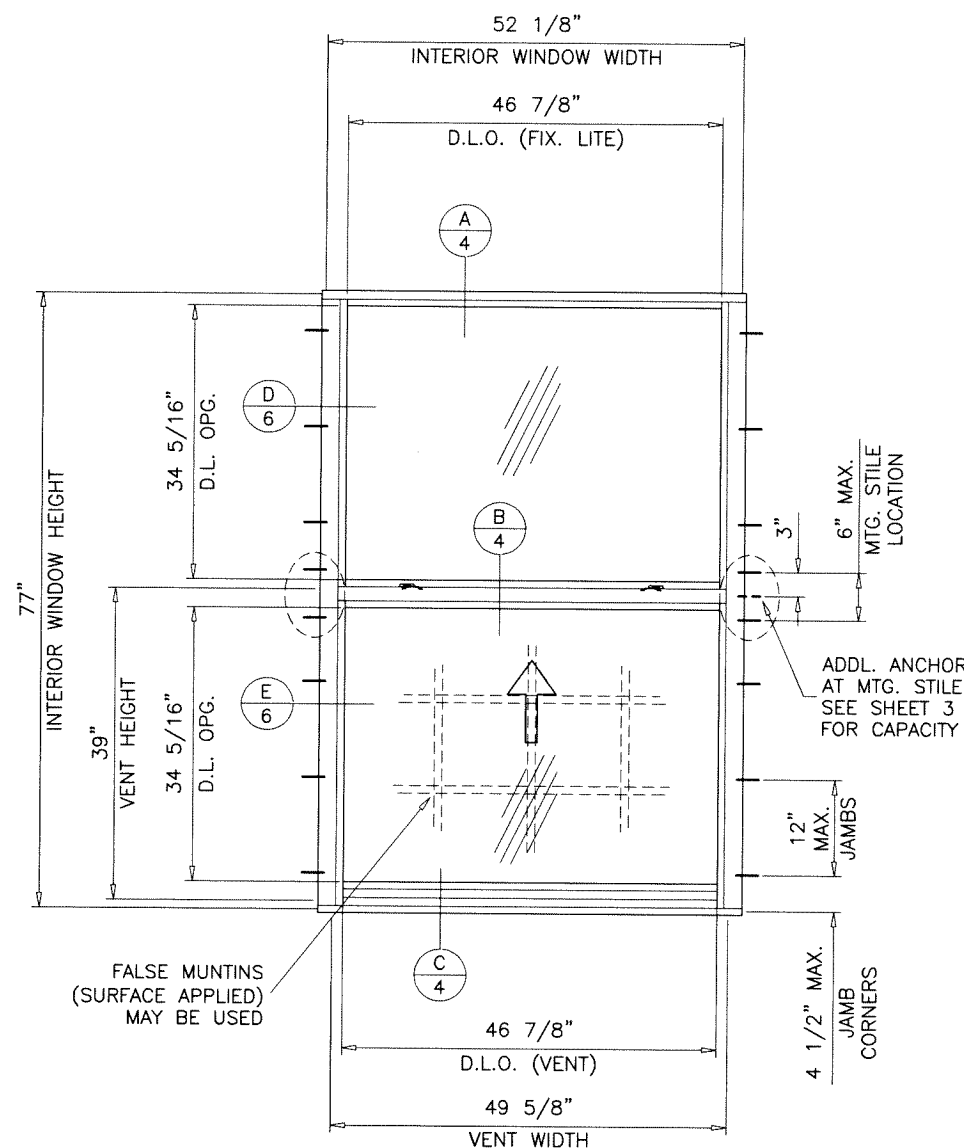

TYPICAL ELEVATION
EQUAL LITES

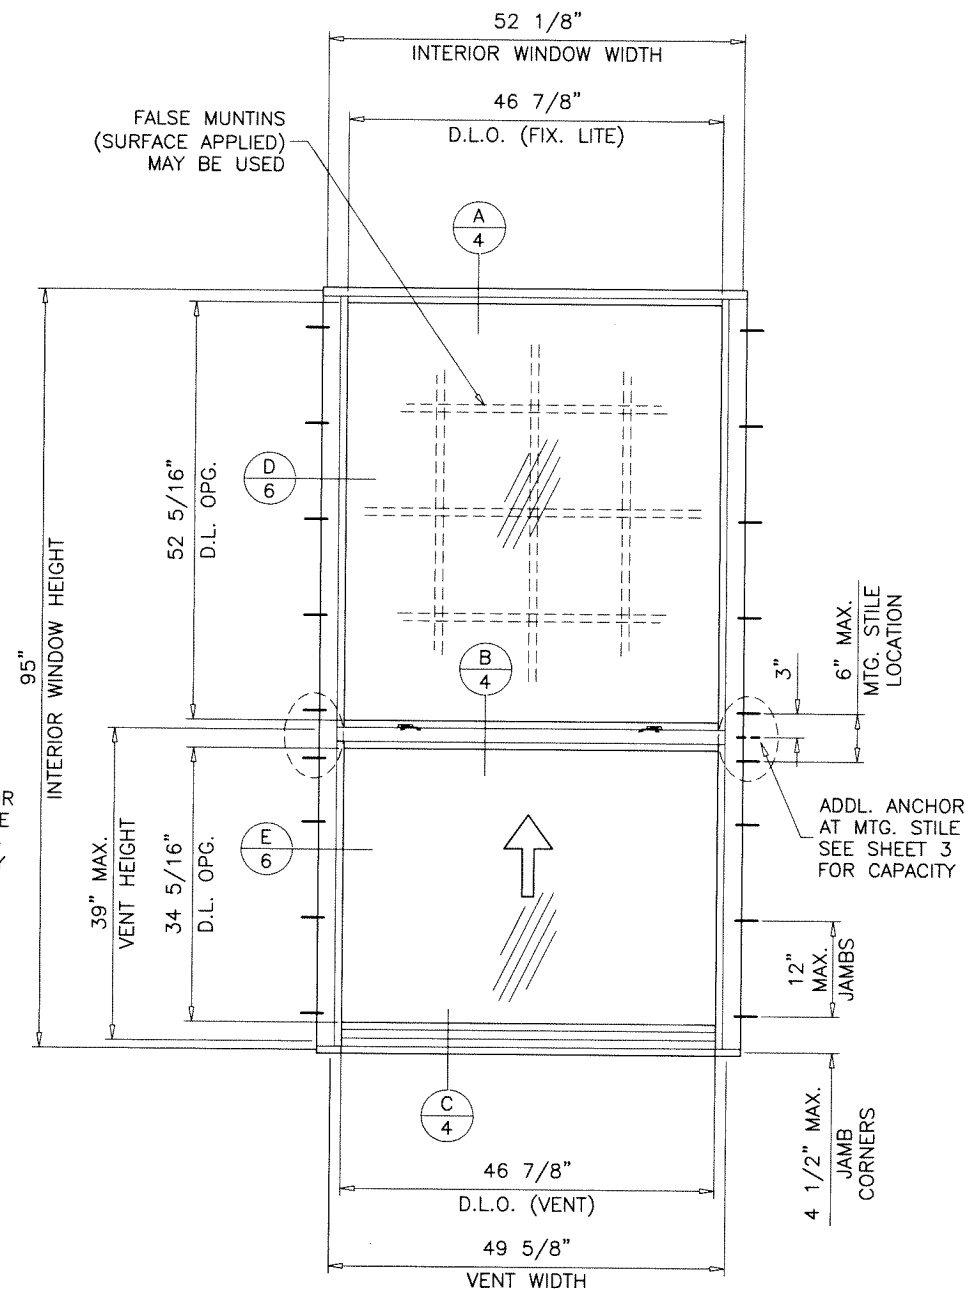

TYPICAL ELEVATION
UNEQUAL LITES (ORIEL TYPE)
TESTED UNIT


FL #42638

A- CONTRACTOR TO BE RESPONSIBLE FOR THE SELECTION, PURCHASE AND INSTALLATION OF THIS PRODUCT BASED ON THIS PRODUCT EVALUATION PROVIDED HE/SHE DOES NOT DEVIATE FROM THE CONDITIONS DETAILED ON THIS DOCUMENT.

B- THIS PRODUCT EVALUATION DOCUMENT WILL BE CONSIDERED INVALID IF
ALTERED BY ANY MEANS.

C- SITE SPECIFIC PROJECTS SHALL BE PREPARED BY A FLORIDA REGISTERED ENGINEER OR ARCHITECT WHICH WILL BECOME THE ENGINEER OF RECORD (E.O.R.) FOR THE PROJECT AND WHO WILL BE RESPONSIBLE FOR THE PROPER USE OF THE P.E.D. ENGINEER OF RECORD, ACTING AS A DELEGATED ENGINEER TO THE P.E.D. ENGINEER SHALL SUBMIT TO THIS LATTER THE SITE SPECIFIC DRAWINGS FOR REVIEW.

D- THIS P.E.D. SHALL BEAR THE DATE AND ORIGINAL SEAL AND SIGNATURE OF THE PROFESSIONAL ENGINEER OF RECORD THAT PREPARED IT.

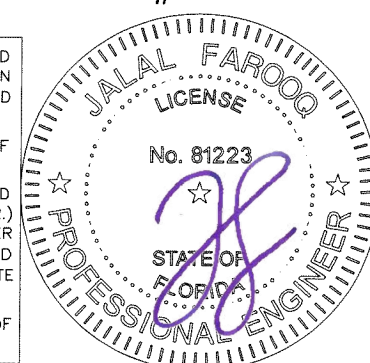

SERIES-100SH ALUM SINGLE HUNG WDW. (S.M.I.)

Vitralux Windows SAS

Km 5.6 Via Palmira Tienda Nueva
Palmira, Colombia 760046

Tel. 57 310-840-1306

AL-FAROOQ CORPORATION
ENGINEERS & PRODUCT DEVELOPMENT
9360 SUNSET DRIVE, SUITE 220
MIAMI, FLORIDA 33173 (C.A.N. 3538)
TEL. (305) 264-8100 FAX. (305) 262-6978


[illegible]

date: 10-05-23
scale: 1/2"=1'-0"
dr. by: TARIQ
chk. by:


drawing no.

23-50F


sheet 1 of 8

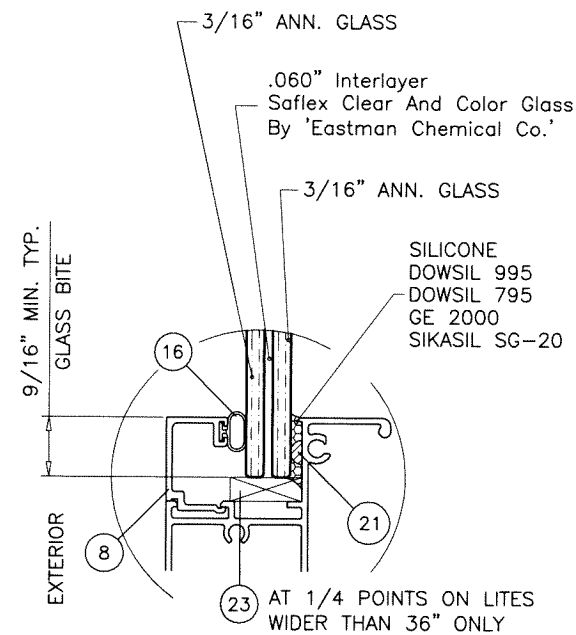


GLASS TYPE 'A'
7/16" OVERALL LAM. GLASS

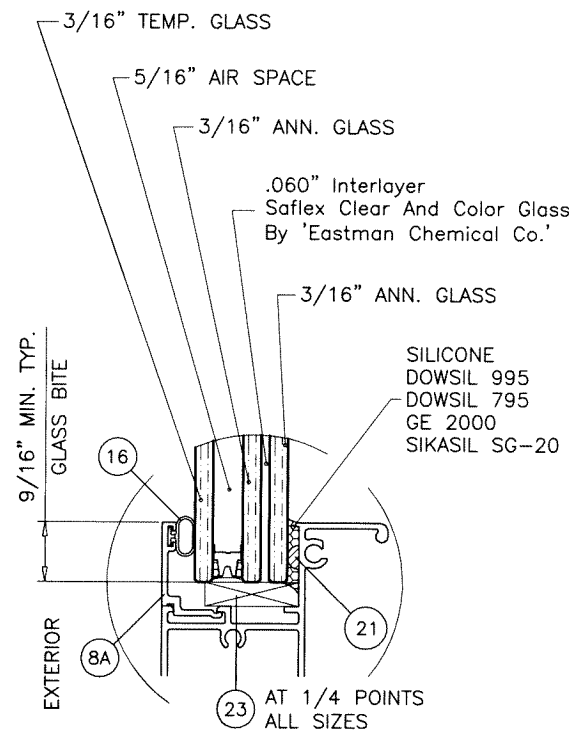

GLASS TYPE 'Ai'
15/16" OVERALL INSUL. LAM. GLASS

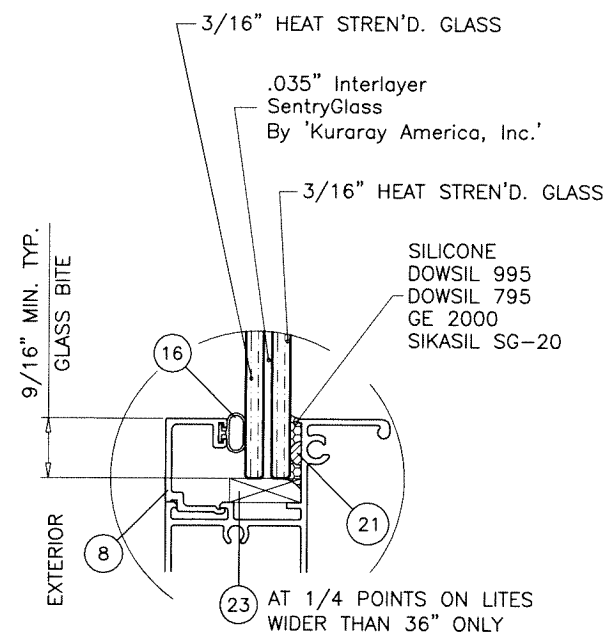


GLASS TYPE 'B'
7/16" OVERALL LAM. GLASS

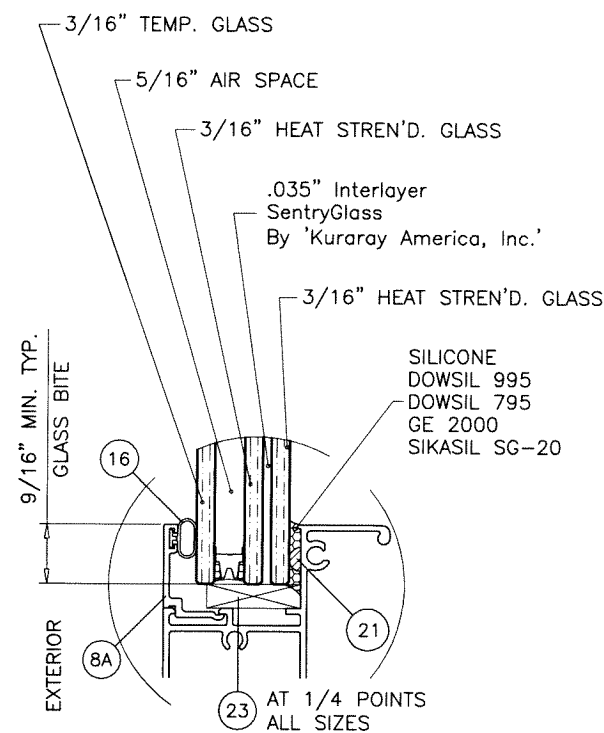

GLASS TYPE 'Bi'
15/16" OVERALL INSUL. LAM. GLASS

Sealed: 10/13/2023

FL #42638

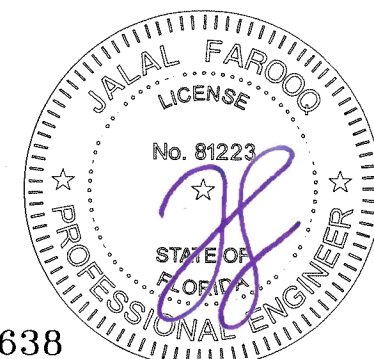

SERIES-100SH ALUM SINGLE HUNG WDW. (S.M.I.)

Vitalux Windows SAS
Km 5.6 Via Palmira Tienda Nueva
Palmira, Colombia 760046
Tel. 57 310-840-1306

revisions:		by description	
no	date		


date: 10-05-23
scale: -
dr. by: TARIQ
chk. by:

drawing no.
23-50F
sheet 2 of 8

AL-FAROOQ CORPORATION
ENGINEERS & PRODUCT DEVELOPMENT
9360 SUNSET DRIVE, SUITE 220
MIAMI, FLORIDA 33173
TEL. (305) 264-8100 FAX. (305) 262-6978
(C.A.N. 3538)

COMP-ANL\23-50F-VTX

EQUAL LITES WINDOWS DESIGN LOAD CAPACITY - PSF					
INTERIOR FRAME DIMS.		GLASS TYPES 'A', 'Ai', 'B', 'Bi'			
WIDTH	HEIGHT	EXT.(+)	INT.(-)		
18-1/8"	25"	80.0	95.0		
25-1/2"		80.0	95.0		
36"		80.0	95.0		
52-1/8"		80.0	95.0		
18-1/8"	37-3/8"	80.0	95.0		
25-1/2"		80.0	95.0		
36"		80.0	95.0		
52-1/8"		80.0	95.0		
18-1/8"	49-5/8"	80.0	95.0		
25-1/2"		80.0	95.0		
36"		80.0	95.0		
52-1/8"		80.0	95.0		
18-1/8"	55"	80.0	95.0		
25-1/2"		80.0	95.0		
36"		80.0	95.0		
52-1/8"		80.0	95.0		
18-1/8"	62"	80.0	95.0		
25-1/2"		80.0	95.0		
36"		80.0	95.0		
52-1/8"		80.0	95.0		
18-1/8"	71"	80.0	95.0	80.0	95.0 *
25-1/2"		80.0	95.0		
36"		80.0	95.0		
52-1/8"		80.0	93.1		
18-1/8"	77"	80.0	95.0		
25-1/2"		80.0	95.0		
36"		80.0	95.0		
52-1/8"		80.0	90.2	80.0	95.0 *

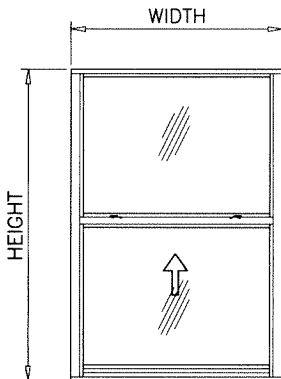


EQUAL LITES

EQUAL LITES WINDOWS DESIGN LOAD CAPACITY - PSF			
INTERIOR FRAME DIMS.		GLASS TYPES 'A', 'Ai', 'B', 'Bi'	
WIDTH	HEIGHT	EXT.(+)	INT.(-)
23"	47"	80.0	95.0
29"		80.0	95.0
31"		80.0	95.0
35"		80.0	95.0
41"		80.0	95.0
47"		80.0	95.0
23"	59"	80.0	95.0
29"		80.0	95.0
31"		80.0	95.0
35"		80.0	95.0
41"		80.0	95.0
47"		80.0	95.0
23"	71"	80.0	95.0
29"		80.0	95.0
31"		80.0	95.0
35"		80.0	95.0
41"		80.0	95.0
47"		80.0	95.0
23"	83"	80.0	95.0
29"		80.0	95.0
31"		80.0	95.0
35"		80.0	95.0
41"		80.0	95.0
47"		80.0	95.0
23"	93"	80.0	95.0
29"		80.0	95.0
31"		80.0	95.0
35"		80.0	95.0
41"		80.0	95.0
47"		80.0	95.0

*
DESIGN LOADS WITH ADDL. ANCHOR AT
MTG. STILE LOCATION


NOTE:
GLASS CAPACITIES ON THIS SHEET ARE
BASED ON ASTM E1300-09 (3 SEC. GUSTS)
AND FLORIDA BUILDING COMMISSION
DECLARATORY STATEMENT DCA05-DEC-219

UNEQUAL LITES WINDOWS DESIGN LOAD CAPACITY - PSF					
INTERIOR FRAME DIMS.		MIN. VENT HEIGHT	GLASS TYPES 'A', 'Ai', 'B', 'Bi'		
WIDTH	HEIGHT		EXT.(+)	1NT.(-)	
18-1/8"	37-3/8"	16"	80.0	95.0	
25-1/2"			80.0	95.0	
36"			80.0	95.0	
52-1/8"			80.0	95.0	
18-1/8"	49-5/8"	16"	80.0	95.0	
25-1/2"			80.0	95.0	
36"			80.0	95.0	
52-1/8"			80.0	95.0	
18-1/8"	55"	16"	80.0	95.0	
25-1/2"			80.0	95.0	
36"			80.0	95.0	
52-1/8"			80.0	95.0	
18-1/8"	62"	16"	80.0	95.0	
25-1/2"			80.0	95.0	
36"			80.0	95.0	
52-1/8"			80.0	95.0	
18-1/8"	71"	16"	80.0	95.0	
25-1/2"			80.0	95.0	
36"			80.0	95.0	
52-1/8"			80.0	95.0	
18-1/8"	75"	20"	80.0	95.0	
25-1/2"			80.0	95.0	
36"			80.0	95.0	
52-1/8"			80.0	95.0	
18-1/8"	95"	39"	80.0	95.0	
25-1/2"			80.0	95.0	
36"			80.0	95.0	
52-1/8"			80.0	88.1	
			80.0	95.0 *	

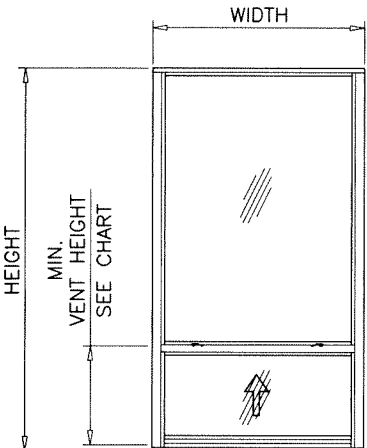

UNEQUAL LITES (ORIEL TYPE)

UNEQUAL LITES WINDOWS DESIGN LOAD CAPACITY - PSF				
INTERIOR FRAME DIMS.		MIN. VENT HEIGHT	GLASS TYPES 'A', 'Ai', 'B', 'Bi'	
WIDTH	HEIGHT		EXT.(+)	INT.(-)
23"	47"	16"	80.0	95.0
29"			80.0	95.0
31"			80.0	95.0
35"			80.0	95.0
41"			80.0	95.0
47"			80.0	95.0
23"	59"	16"	80.0	95.0
29"			80.0	95.0
31"			80.0	95.0
35"			80.0	95.0
41"			80.0	95.0
47"			80.0	95.0
23"	71"	16"	80.0	95.0
29"			80.0	95.0
31"			80.0	95.0
35"			80.0	95.0
41"			80.0	95.0
47"			80.0	95.0
23"	83"	22"	80.0	95.0
29"			80.0	95.0
31"			80.0	95.0
35"			80.0	95.0
41"			80.0	95.0
47"			80.0	95.0
23"	93"	32"	80.0	95.0
29"			80.0	95.0
31"			80.0	95.0
35"			80.0	95.0
41"			80.0	95.0
47"			80.0	95.0
23"	95"	39"	80.0	95.0
29"			80.0	95.0
31"			80.0	95.0
35"			80.0	95.0
41"			80.0	95.0
47"			80.0	95.0

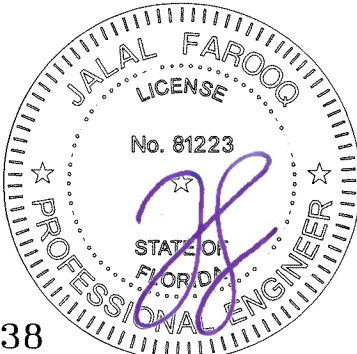



Sealed: 10/13/2023

FL #42638


af c
AL-FAROOQ CORPORATION
ENGINEERS & PRODUCT DEVELOPMENT
9360 SUNSET DRIVE, SUITE 220
MIAMI, FLORIDA 33173
TEL. (305) 264-8100
FAX. (305) 262-6978
COMP-ANL\23-50F-VTX

SERIES-100SH ALUM SINGLE HUNG WDW. (S.M.I.)
Vitralux Windows SAS
Km 5.6 Via Palmira Tienda Nueva
Palmira, Colombia 760046
Tel. 57 310-840-1306

revisions:
no date by description
10-05-23
scale: -
dr. by: TARIO
chk. by:
drawing no.
23-50F
sheet **3** of **8**

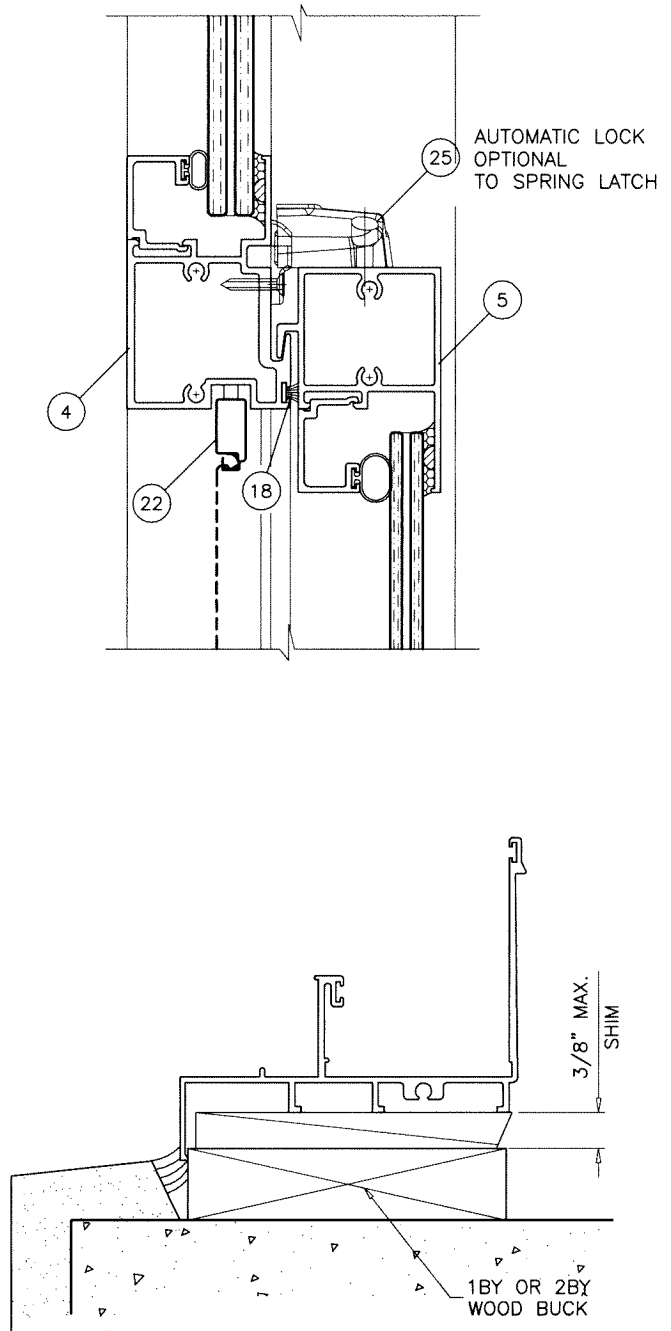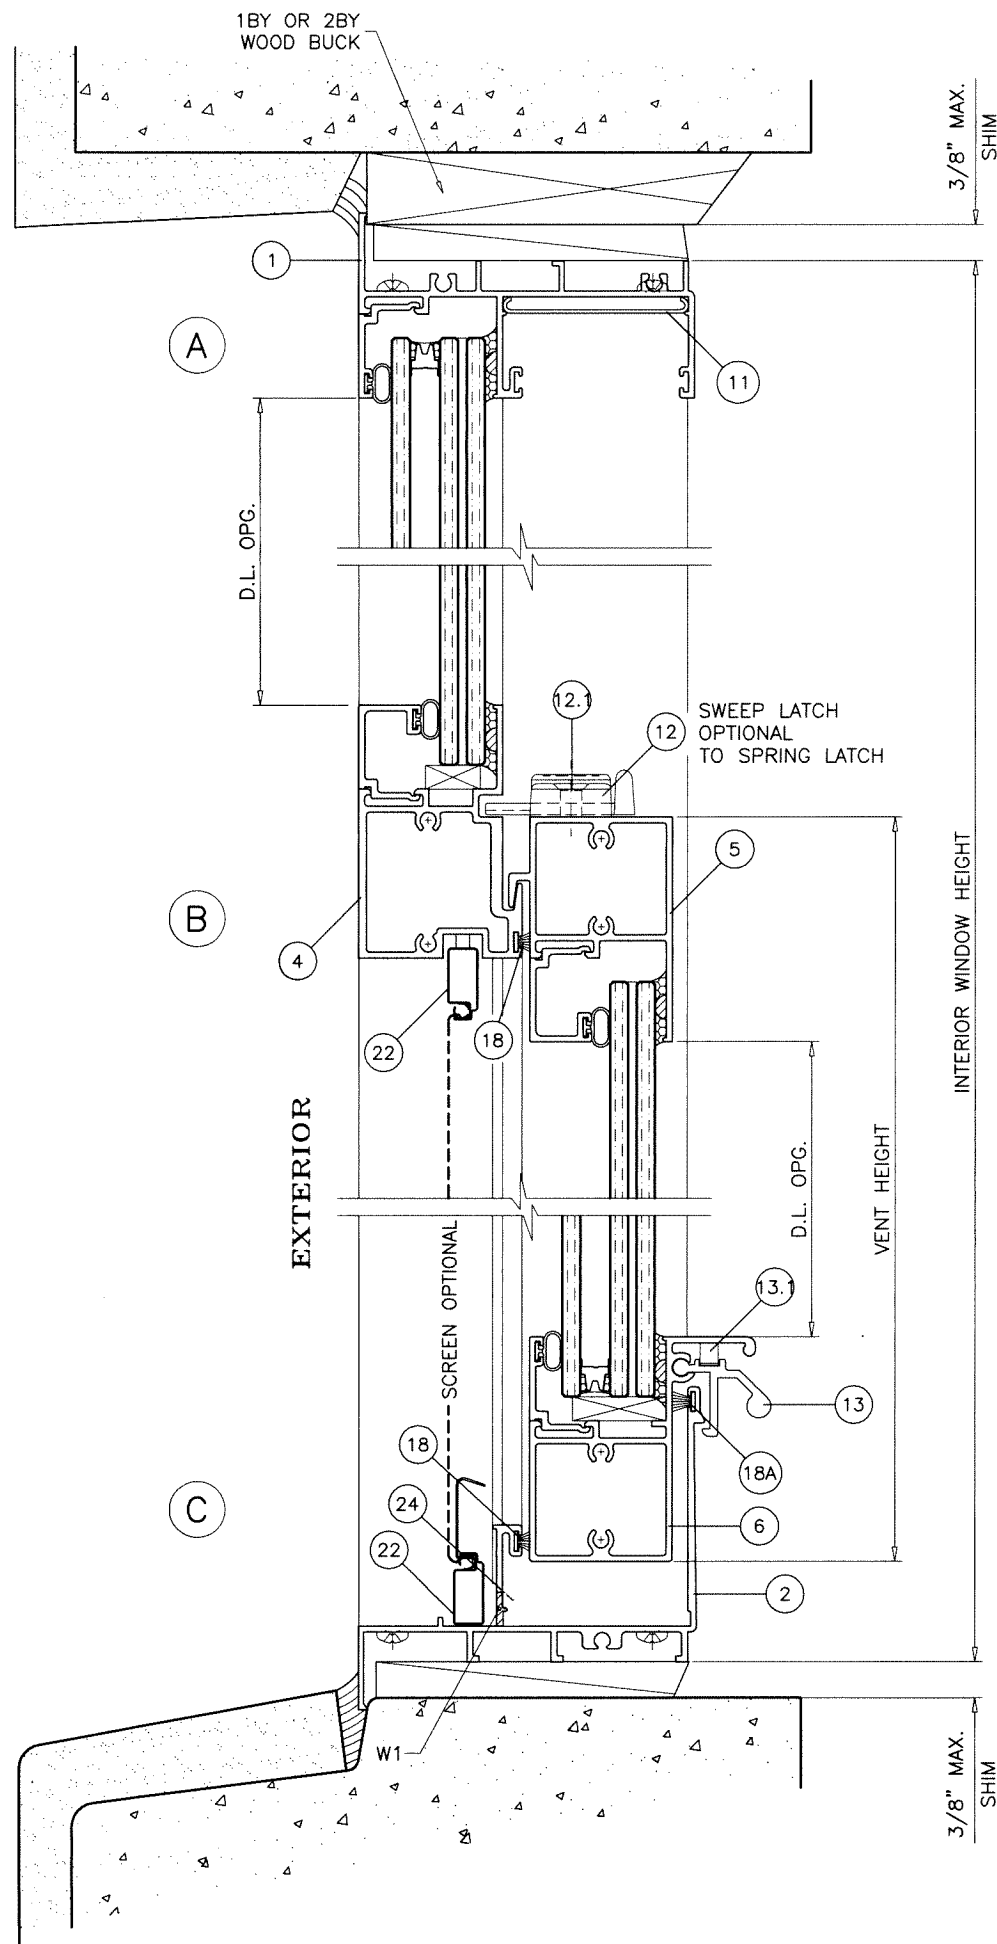

WEEPHOLES:
W1 = 1/4" X 2" WEEP NOTCHES AT EACH END.

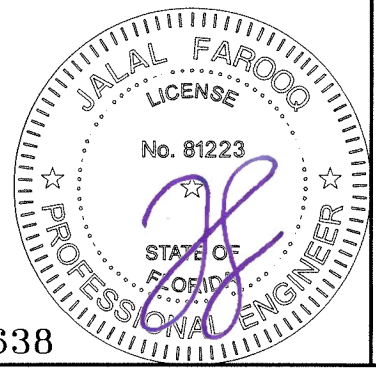

Sealed: 10/13/2023

FL #42638

AL-FAROOQ CORPORATION
ENGINEERS & PRODUCT DEVELOPMENT
9360 SUNSET DRIVE, SUITE 220
MIAMI, FLORIDA 33173
TEL. (305) 264-8100 FAX. (305) 262-6978
C.A.N. 3538





COMP - ANL 23-50F-VTX

SERIES-100SH ALUM SINGLE HUNG WDW. (S.M.I.)

Vitralux Windows SAS
Km 5.6 Via Palmira Tienda Nueva
Palmira, Colombia 760046
Tel. 57 310-840-1306

revisions:		no	date	by	description

date: 10-05-23	scale: 1/2" = 1"	dr. by: TARIQ	chk. by:	drawing no. 23-50F
				sheet 4 of 8

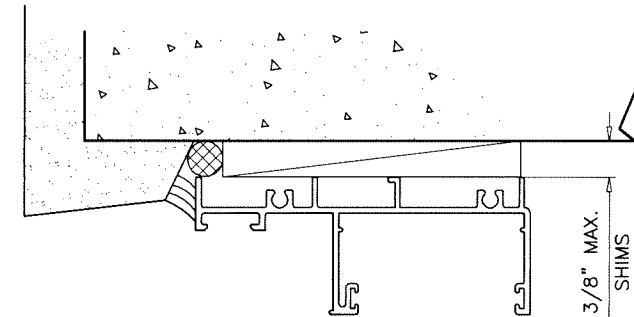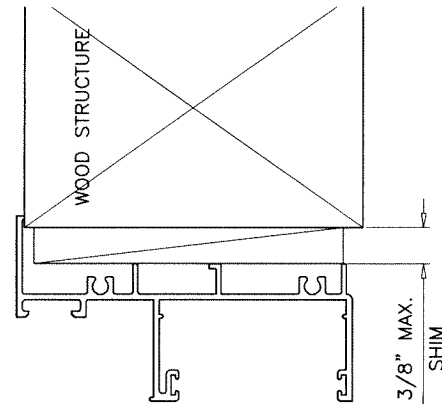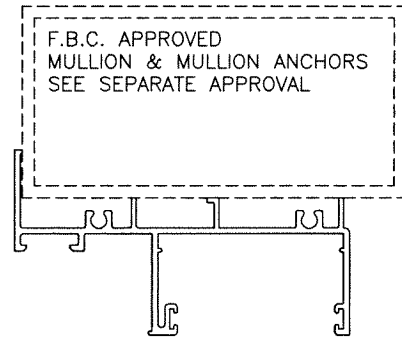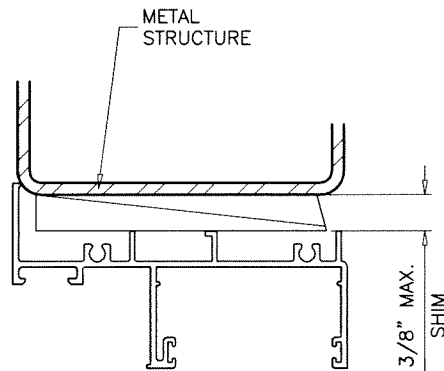

FLUSH FRAME WITH
TRIMMED EXTERIOR FLANGE
APPLICABLE TO HEAD AND SILL FOR
ANY SUBSTRATE SHOWN FOR FLANGE FRAMES

WOOD BUCKS AND METAL STRUCTURE NOT BY 'VITRALUX'
MUST SUSTAIN LOADS IMPOSED BY GLAZING SYSTEM
AND TRANSFER THEM TO THE BUILDING STRUCTURE.

TYPICAL ANCHORS: SEE ELEV. FOR SPACING

1/4" DIA. ULTRACON+ BY 'DEWALT' ($F_u=164$ KSI, $F_y=148$ KSI)

INTO WOOD STRUCTURES

2" MIN. PENETRATION INTO WOOD (HEAD/SILL/JAMBS)

THRU 1BY OR 2BY WOOD BUCKS INTO CONC. OR BLOCKS

1-1/4" MIN. EMBED INTO CONCRETE (HEAD/SILL/JAMBS)

1-1/4" MIN. EMBED INTO BLOCKS (JAMBS)

DIRECTLY INTO CONCRETE OR BLOCKS

2" MIN. EMBED INTO CONCRETE (HEAD/SILL/JAMBS)

2" MIN. EMBED INTO GROUT FILLED BLOCKS (JAMBS)

1/4" DIA. TEKS OR SELF-DRILLING SCREWS (GRADE 5 CRS)

INTO F.B.C. APPROVED MULLIONS

OR

INTO METAL STRUCTURES (HEAD/SILL/JAMBS)

(3) THREADS MIN. TO EXTEND BEYOND METAL THICKNESS

ALUMINUM: 1/8" THK. MIN. (6063-T5 MIN.)

STEEL: 1/8" THK. MIN. ($F_y = 36$ KSI MIN.)

(STEEL IN CONTACT WITH ALUMINUM TO BE PLATED OR PAINTED)

TYPICAL EDGE DISTANCE

INTO CONCRETE AND BLOCKS = 2-1/2" MIN.

INTO WOOD STRUCTURE = 1" MIN.

INTO METAL STRUCTURE = 3/4" MIN.

WOOD AT HEAD, SILL OR JAMBS SG = 0.55 MIN.

CONCRETE AT HEAD, SILL OR JAMBS $f'_c = 3000$ PSI MIN.

C-90 HOLLOW/FILLED BLOCK AT JAMBS $f'_m = 2000$ PSI MIN.

Sealed: 10/13/2023

FL #42638



af c
AL-FAROOQ CORPORATION
ENGINEERS & PRODUCT DEVELOPMENT
9360 SUNSET DRIVE, SUITE 220
MIAMI, FLORIDA 33173 (C.A.N. 3538)
TEL. (305) 264-8100 FAX. (305) 262-6978
COMP-ANL 23-50F-VTX

SERIES-100SH ALUM SINGLE HUNG WDW. (S.M.I.)

Vitalux Windows SAS

Km 5.6 Via Palmira Tienda Nueva
Palmira, Colombia 760046
Tel. 57 310-840-1306

revisions:
no date by description

date: 10-05-23
scale: 1/2" = 1"





dr. by: TARIQ

chk. by:

drawing no.

23-50F


sheet 5 of 8

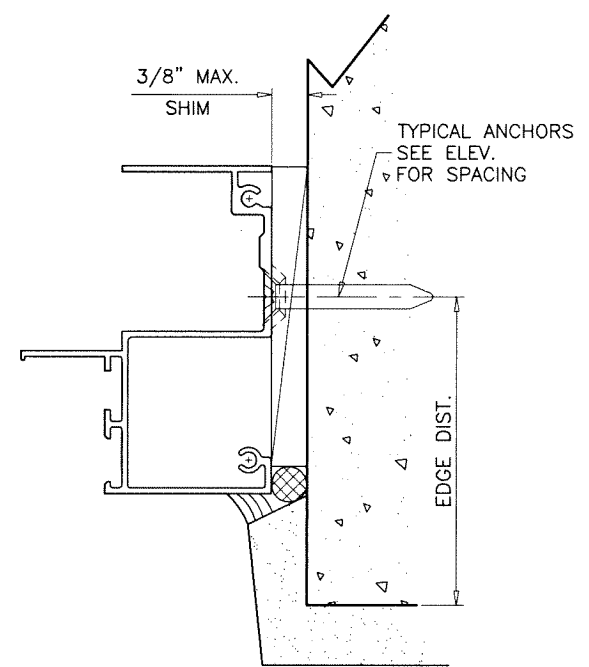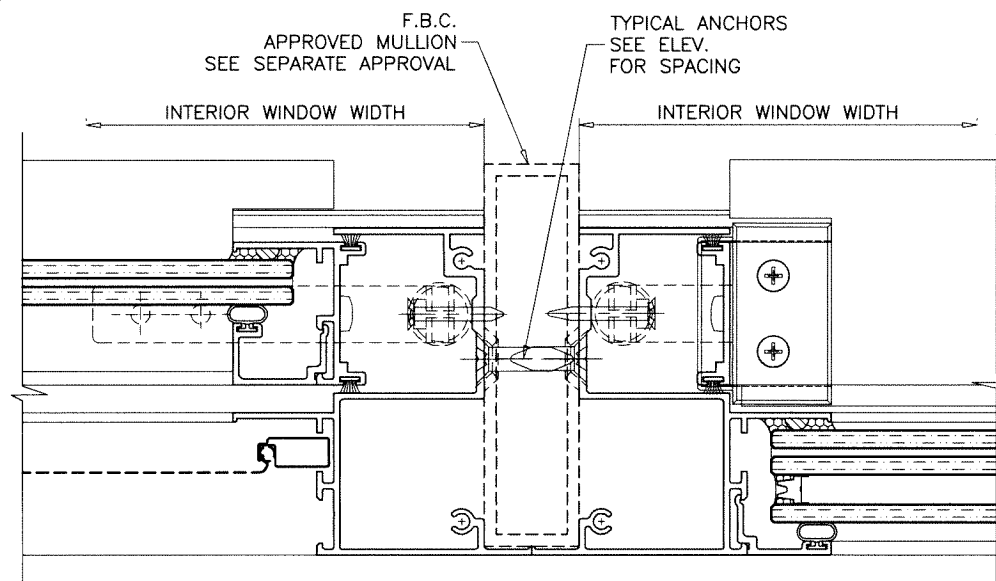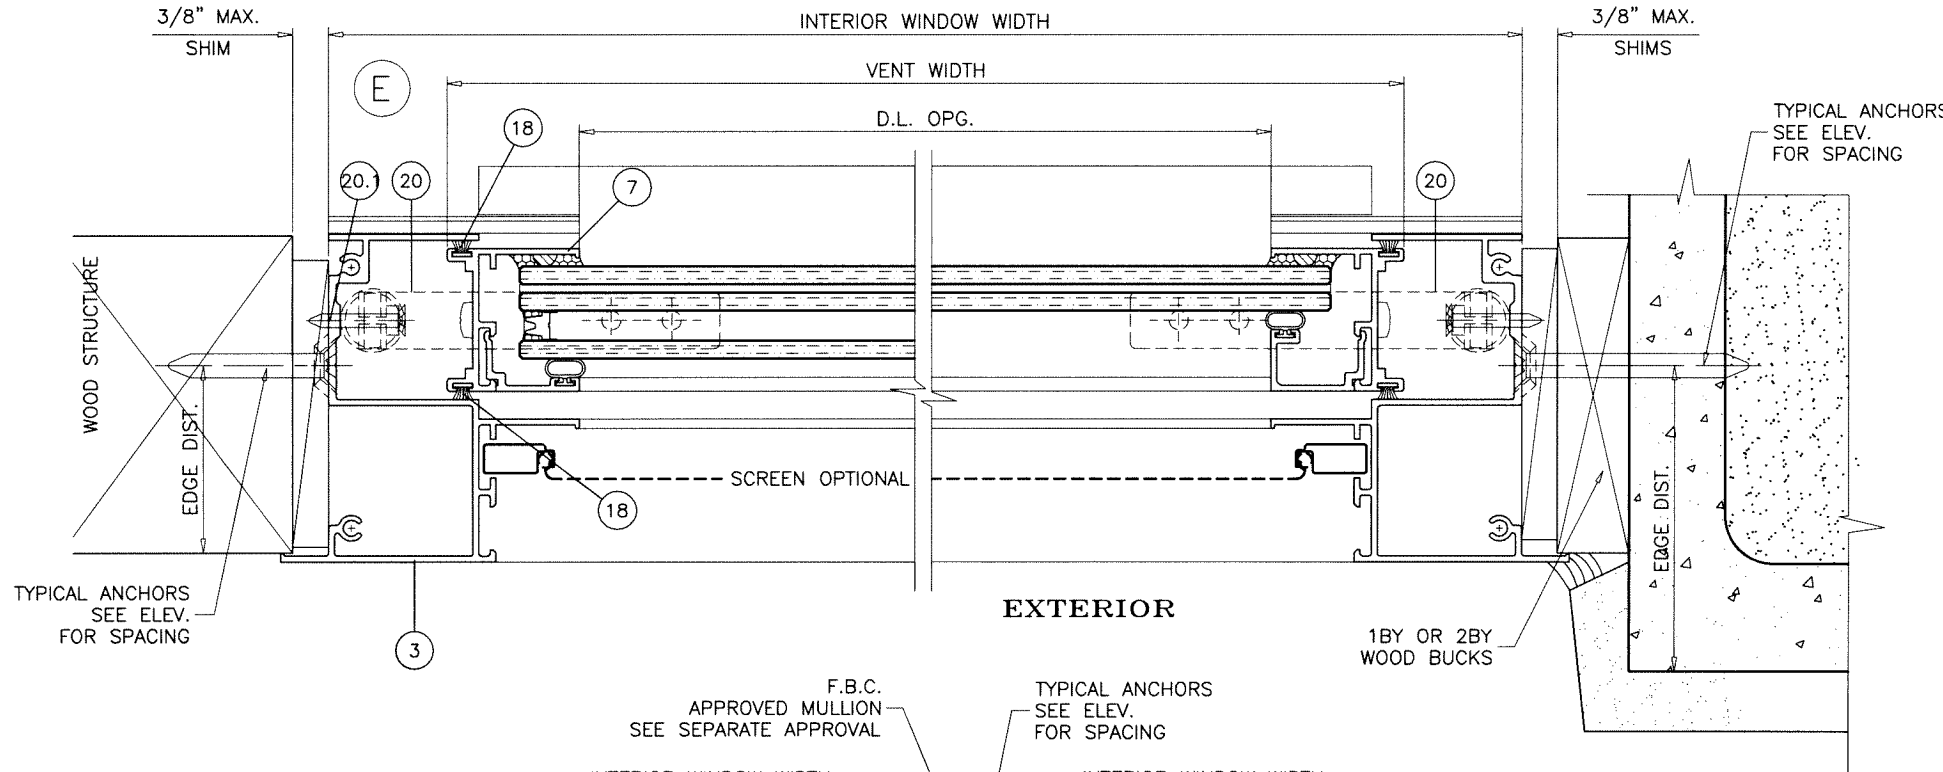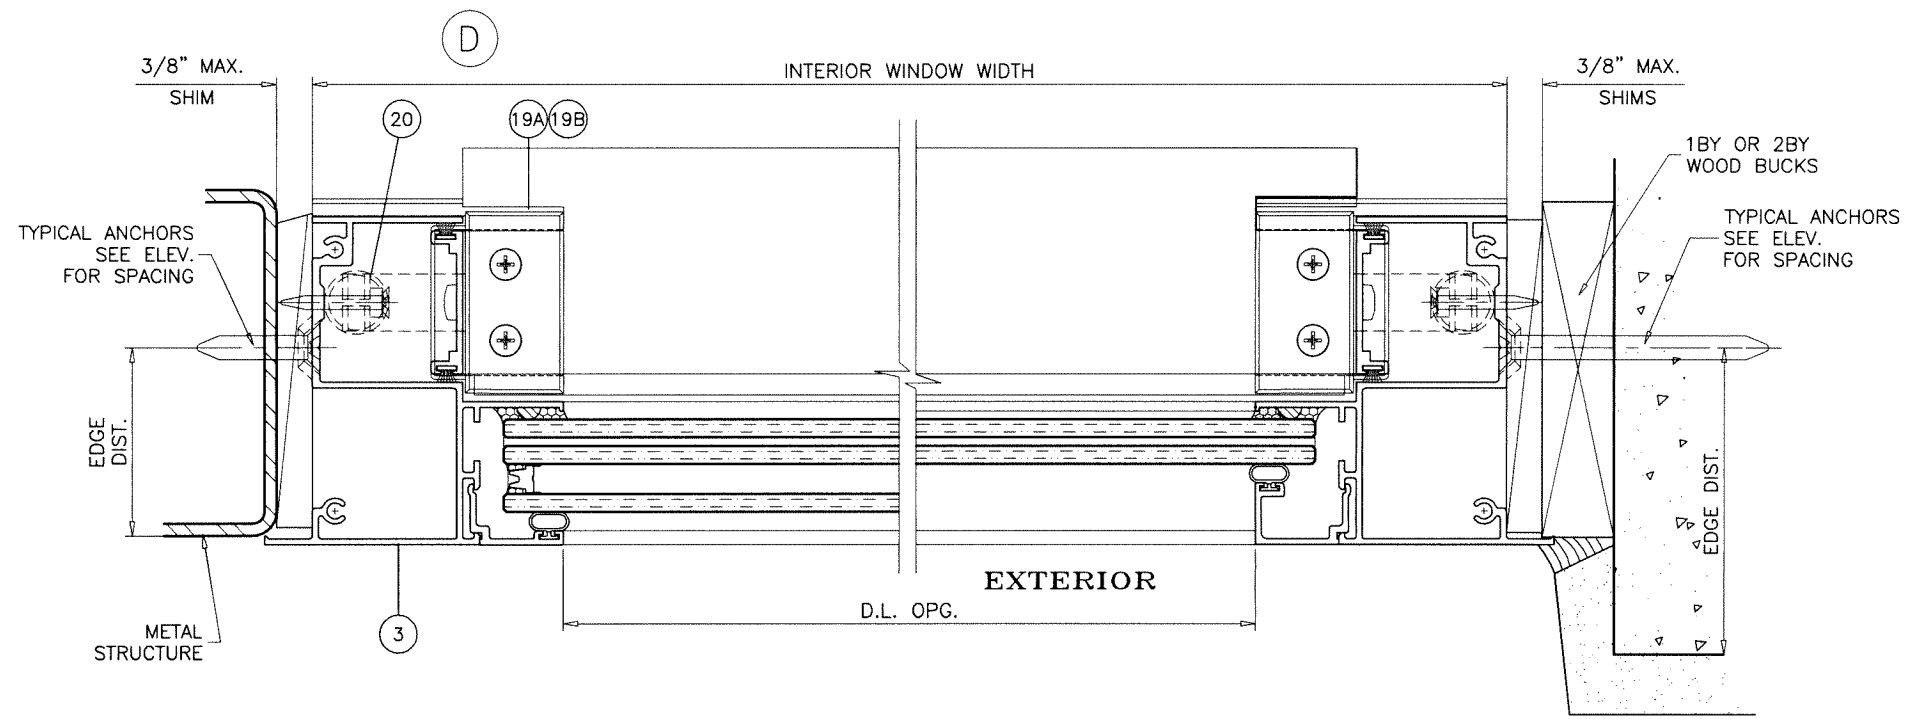

FLUSH FRAME WITH TRIMMED EXTERIOR FLANGE

Sealed: 10/13/2023

FL #42638

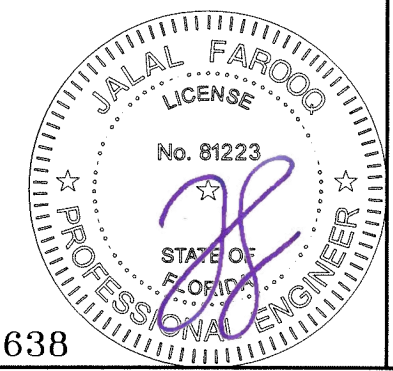

AL-FAROOQ CORPORATION
ENGINEERS & PRODUCT DEVELOPMENT
9360 SUNSET DRIVE, SUITE 220
MIAMI, FLORIDA 33173 (C.A.N. 3538)
TEL. (305) 264-8100 FAX. (305) 262-6978

COMP-ANL 23-50F-VTX











SERIES-100SH ALUM SINGLE HUNG WDW. (S.M.I.)

Vitralux Windows SAS
Km 5.6 Via Palmira Tienda Nueva
Palmira, Colombia 760046
Tel. 57 310-840-1306



revisions:	
no	date by description

date: 10-05-23
scale: 1/2" = 1"
dr. by: TARIQ
chk. by:

drawing no.
23-50F
sheet 6 of 8

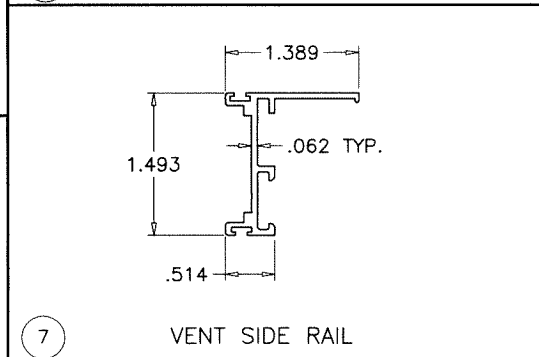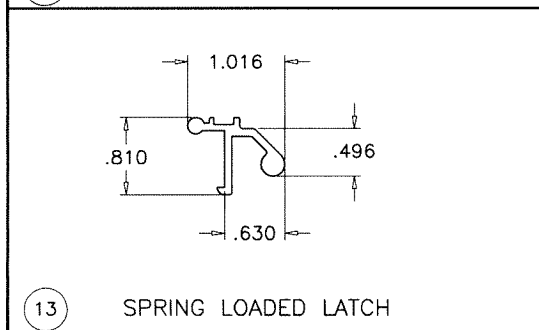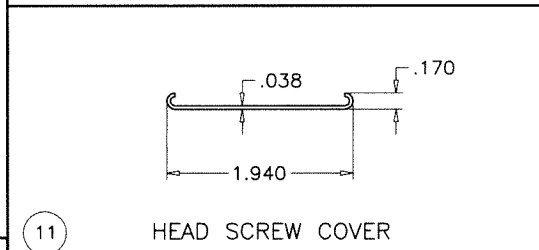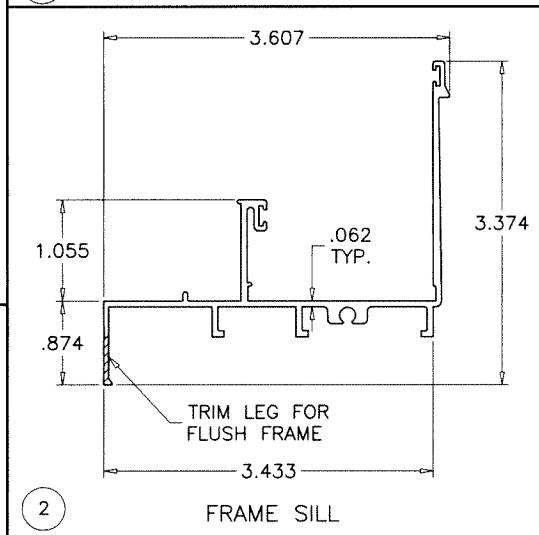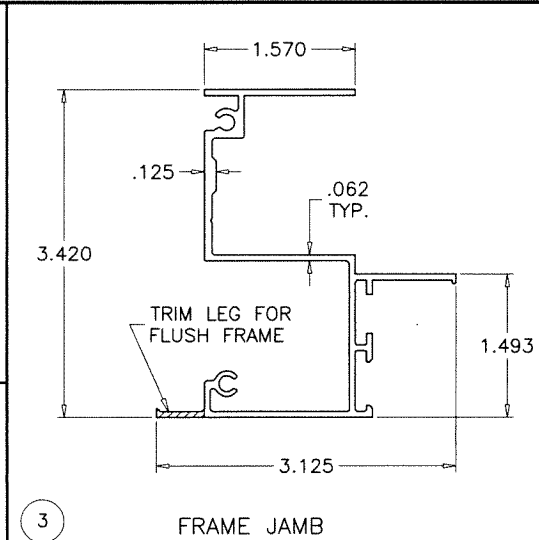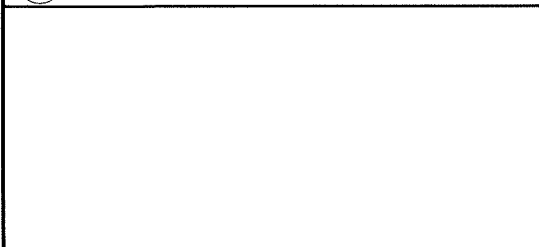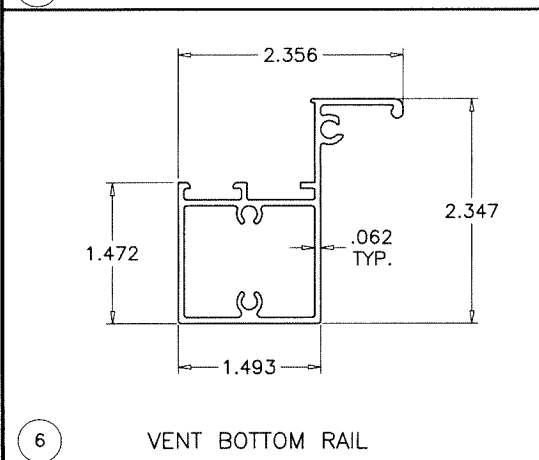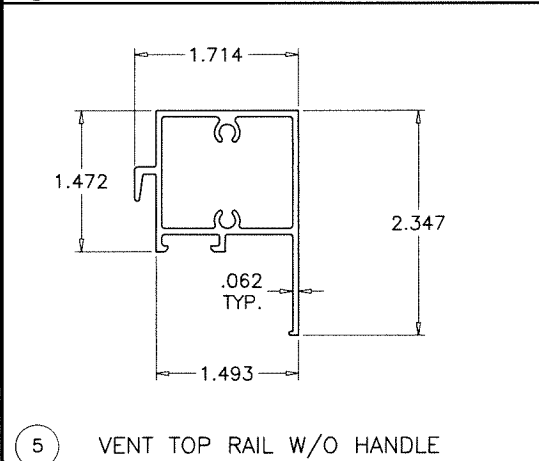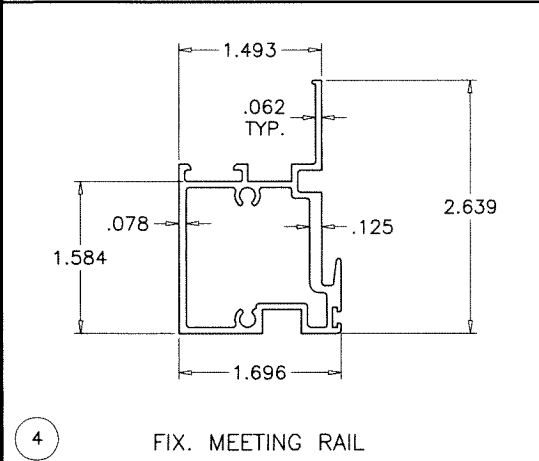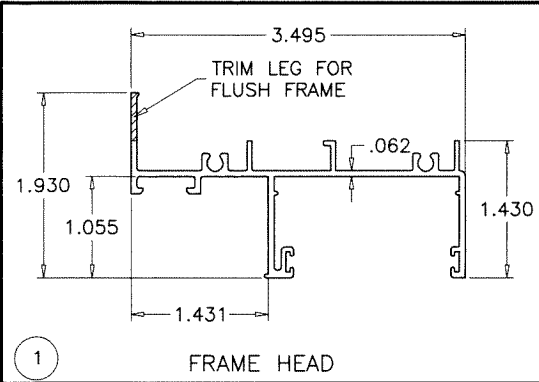


ITEM #	PART #	REQD.	DESCRIPTION	MATERIAL	MANF./SUPPLIER/REMARKS
1	105	1	FRAME HEAD	6063-T6	-
2	104	1	FRAME SILL	6063-T6	-
3	113	2	FRAME JAMB	6063-T6	-
4	108	1	FIXED MTG. RAIL	6063-T6	-
5	107	1	VENT TOP RAIL W/O HANDLE	6063-T6	-
5A	107	1	VENT TOP RAIL W/ HANDLE	6063-T6	-
6	106	1	VENT BOTTOM RAIL	6063-T6	-
7	102	2	VENT SIDE RAIL	6063-T6	-
8	115	AS RQD.	GLAZING BEAD (7/16" LAM. GLASS)	6063-T6	-
8A	103	AS RQD.	GLAZING BEAD (INSUL. LAM. GLASS)	6063-T6	-
8B	119	AS RQD.	GLAZING BEAD (5/16" LAM. GLASS)	6063-T6	-
9	-	2/VENT	SASH STOP	6063-T6	-
11	-	-	HEAD SCREW COVER	-	-
12	SL203P	2/ VENT	SWEEP LATCH	ZAMAK	SULLIVAN & ASSOC.
12.1	#8 X 1/2"	2/ LATCH	LATCH INST. SCREWS	ST. STEEL	OH SMS
13	-	2/ VENT	SPRING LOADED LATCH	6063-T6	ALTERNATE TO SWEEP LATCH
13.1	-	2/ LATCH	LATCH SPRING	ST. STEEL	SULLIVAN & ASSOC.
14	#10 X 1-3/4"	AS REQD.	FRAME & VENT ASSEMBLY SCREWS	CRS	PH SMS
16	E202	AS REQD.	GLAZING BEAD BULB	NEOPRENE	ULTRAFAB
18	W71221NK	AS REQD.	FIN SEAL W'STRIPPING	-	ULTRAFAB
18A	W71321NK	AS REQD.	FIN SEAL W'STRIPPING	-	ULTRAFAB
19A	-	4/ VENT	VENT GUIDE	CELCON	M&M PLASTICS
19B	-	2/ VENT	VENT TOP CAP	CELCON	M&M PLASTICS
19.1	#6 X 3/8"	1/ GUIDE	SASH GUIDE INST. SCREW	CRS	OH SMS TYPE B
20	-	2/VENT	SPIRAL BALANCE	-	-
20.1	#10 X 1-1/4"	1/ BALANCE	BALANCE INST. SCREW	-	OH SMS TYPE B
21	-	AS REQD.	GLASS SPACER	SILICONE	FRANK LOWE
22	-	1	5/16" BOX SCREEN	-	OPTIONAL
23	-	2/ LITE	SETTING BLOCK AT 1/4 POINTS (1/4" X 1" X 2" LONG)	EPDM	DUROMETER 80±5 SHORE A
24	-	2	RETICULATED FOAM BAFFLE 30 PPI	-	-
25	WL02	AS REQD.	AUTOMATIC LOCK	-	ROTO HARDWARE

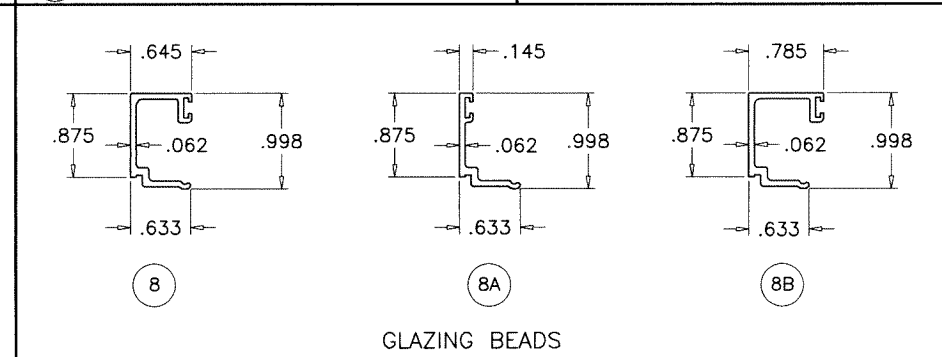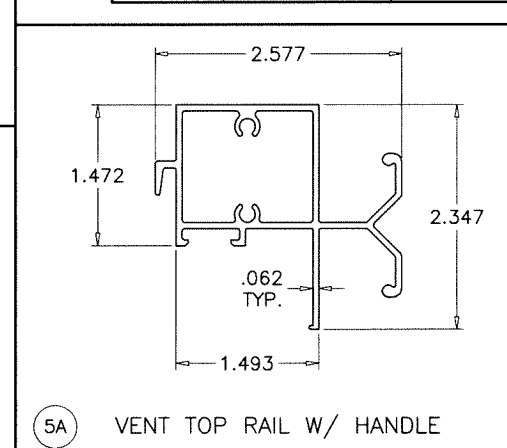

SEALANT:
ALL JOINTS AND FRAME CONNECTIONS SEALED WITH
WHITE/ALUMINUM COLORED GENERAL PURPOSE SILICONE.

Sealed: 10/13/2023

FL #42638

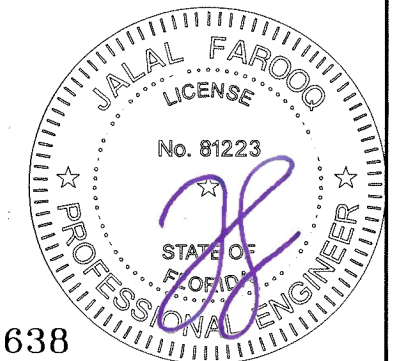

AL-FAROOQ CORPORATION
ENGINEERS & PRODUCT DEVELOPMENT
9360 SUNSET DRIVE, SUITE 220
MIAMI, FLORIDA 33173
TEL. (305) 264-8100 FAX. (305) 262-6978
COMP-ANL\23-50F-VTX

SERIES-100SH ALUM SINGLE HUNG WDW. (S.M.I.)


Vitalux Windows SAS
Km 5.6 Via Palmira Tienda Nueva
Palmira, Colombia 760046
Tel. 57 310-840-1306

revisions:


no	date	by	description

date: 10-05-23
scale: 1/2" = 1"
dr. by: TARIQ
chk. by:


drawing no.
23-50F
sheet 7 of 8

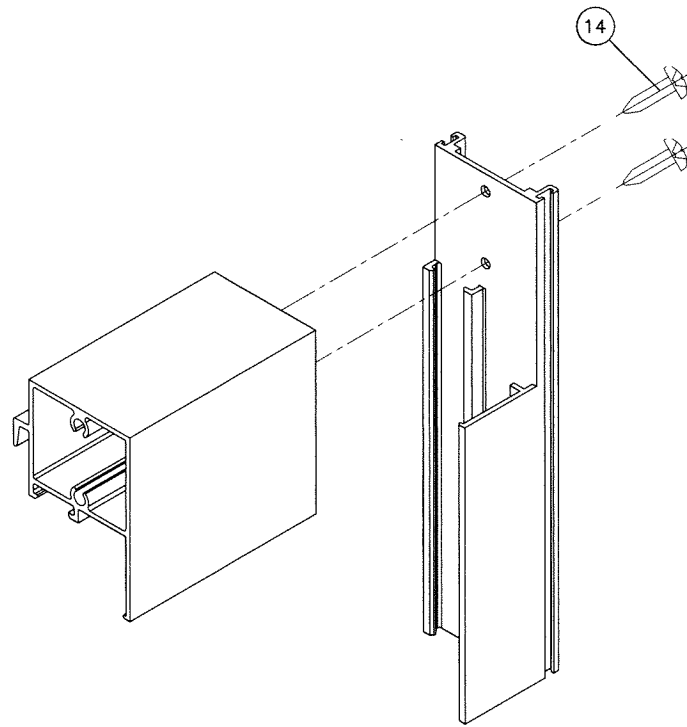


VENT TOP CORNER

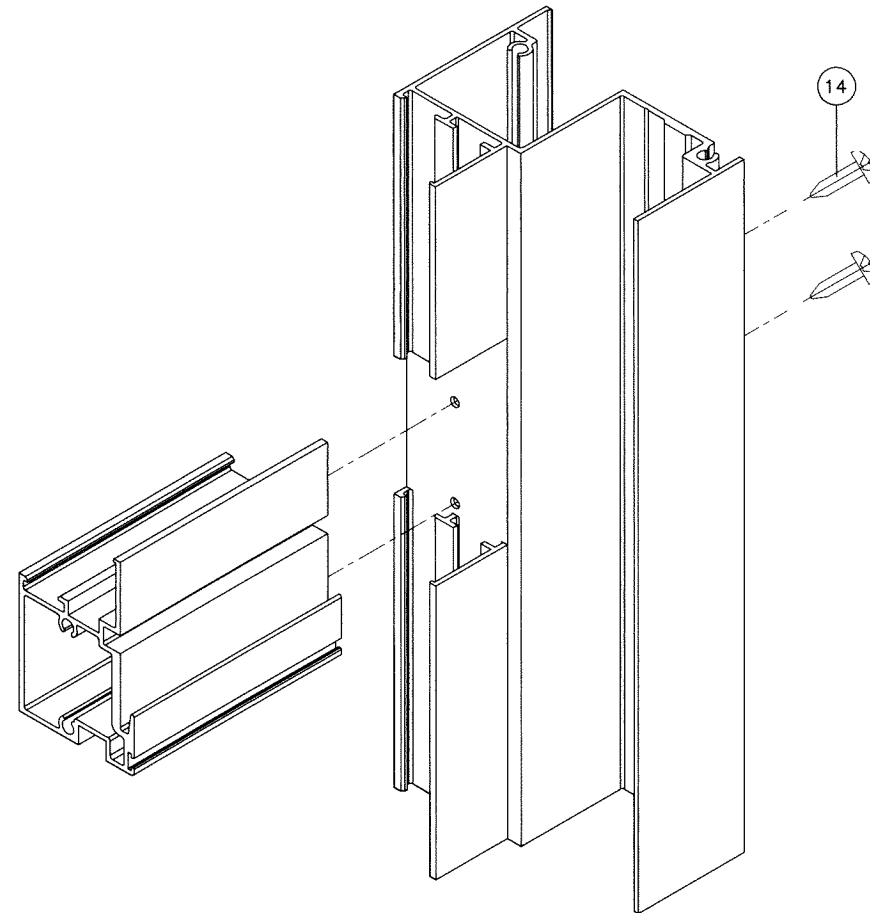


FIXED RAIL CORNER

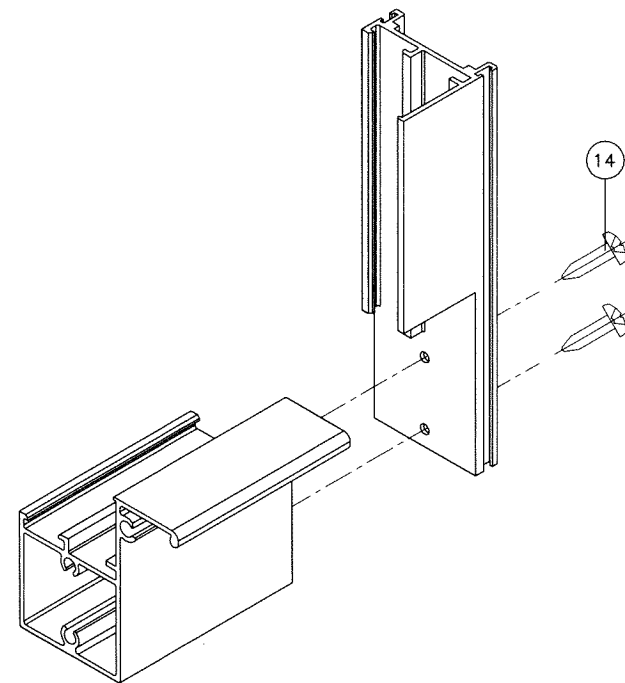

VENT BOTTOM CORNER

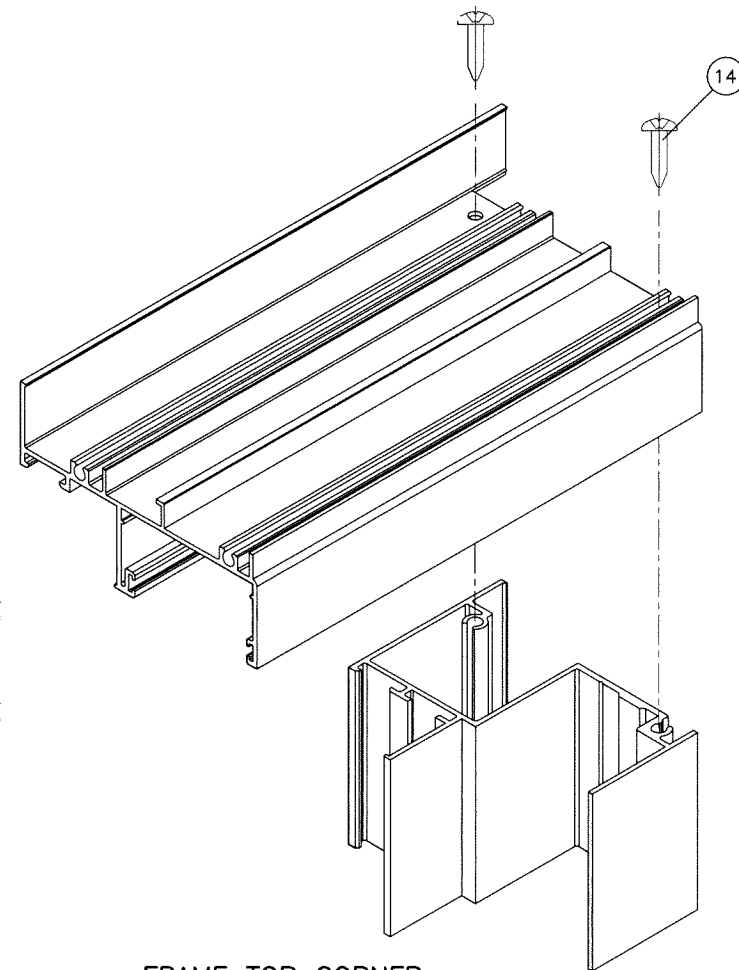


FRAME TOP CORNER

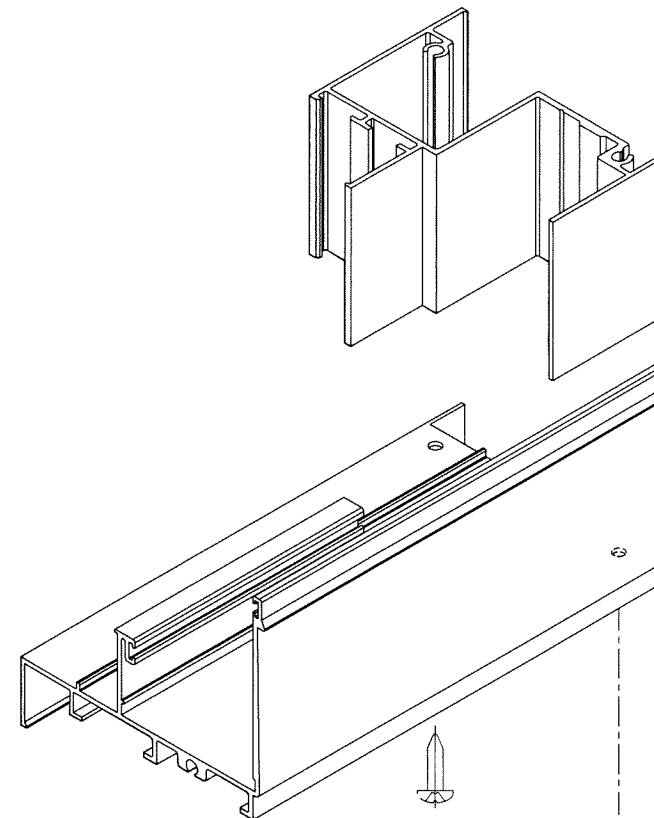

FRAME BOTTOM CORNER

Sealed: 10/13/2023

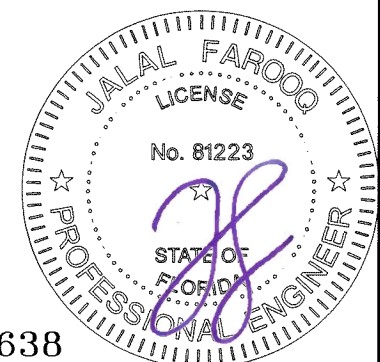

FL #42638

af c
AL-FAROOQ CORPORATION
 ENGINEERS & PRODUCT DEVELOPMENT
 9360 SUNSET DRIVE, SUITE 220 (C.A.N. 3538)
 MIAMI, FLORIDA 33173
 TEL. (305) 264-8100 FAX. (305) 262-6978

SERIES-100SH ALUM SINGLE HUNG WDW. (S.M.I.)
Vitalux Windows SAS
 Km 5.6 Via Palmira Tienda Nueva
 Palmira, Colombia 760046
 Tel. 57 310-840-1306

revisions:		by description
no	date	

date: 10-05-23
 scale: 1/2" = 1"
 dr. by: TARIQ
 chk. by:

drawing no.
23-50F
 sheet 8 of 8

COMP-ANL\23-50F-VTX